
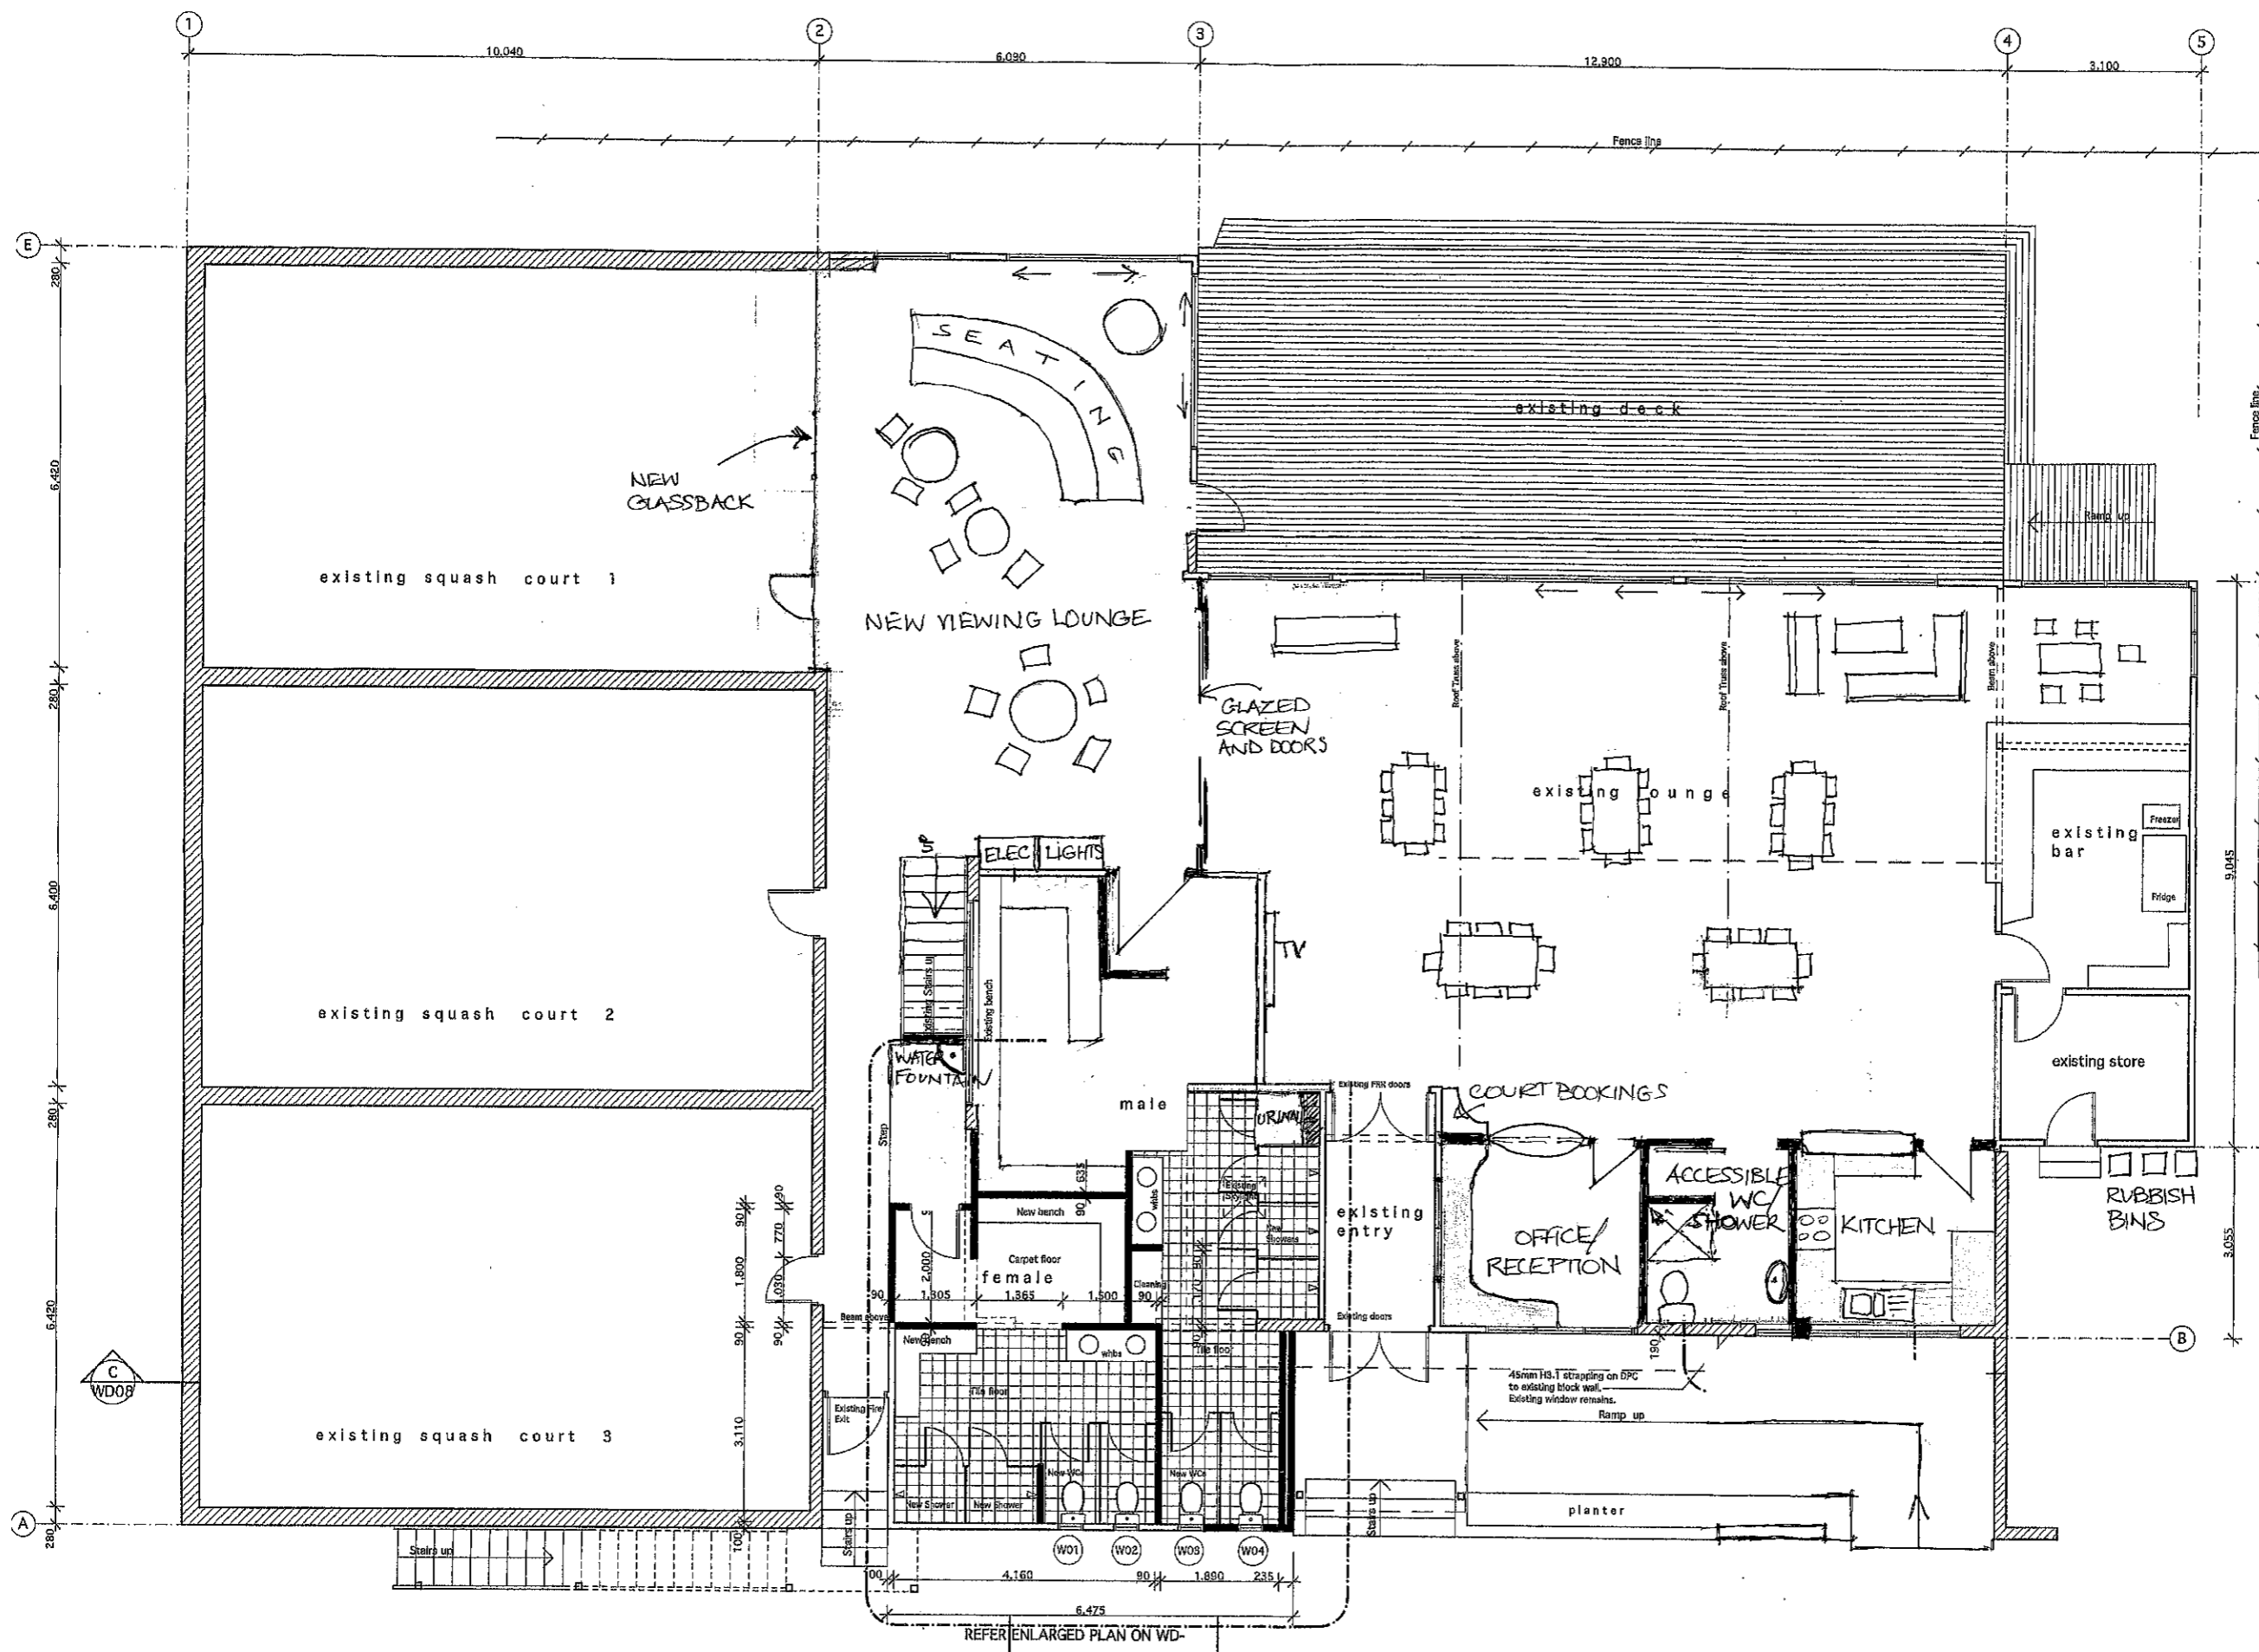


Do not scale from drawings.  
 The Contractor must check and verify all dimensions on site prior to commencing any work.  
 All work to be in accordance with:  
 The Building Act 2004,  
 The New Zealand Building Code,  
 NZS 3604 (Amendment May 2008), and  
 Any additional Territorial Authority requirements.  
 Refer Specification for references to other New Zealand / Australian Standards to be complied with as they apply to this project.

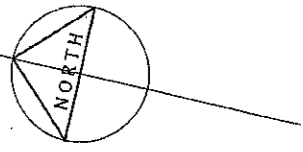

**PROPOSED GROUND FLOOR PLAN**  
 1:50 scale @ A1


A. PRELIMINARY DEC 2011	
REVISIONS	
DRAWING	
PROPOSED GROUND FLOOR PLAN	
DATE PRINTED	
JOB	
BELMONT RACQUETS CLUB PROPOSED UPGRADE OF EXISTING BATHROOMS, AND LOUNGE KITCHEN/RECEPTION	

**Spooner**  
 architectural solutions

PO Box 92 257 Devonport AUCKLAND  
 e: paulspooner@xtm.co.nz m: 027 289 1221  
 p: (09) 416 0331 f: (09) 446 0122


c Spooner Architectural Services Ltd.

SCALE	SHEET No.
1:50 (@A1)	01

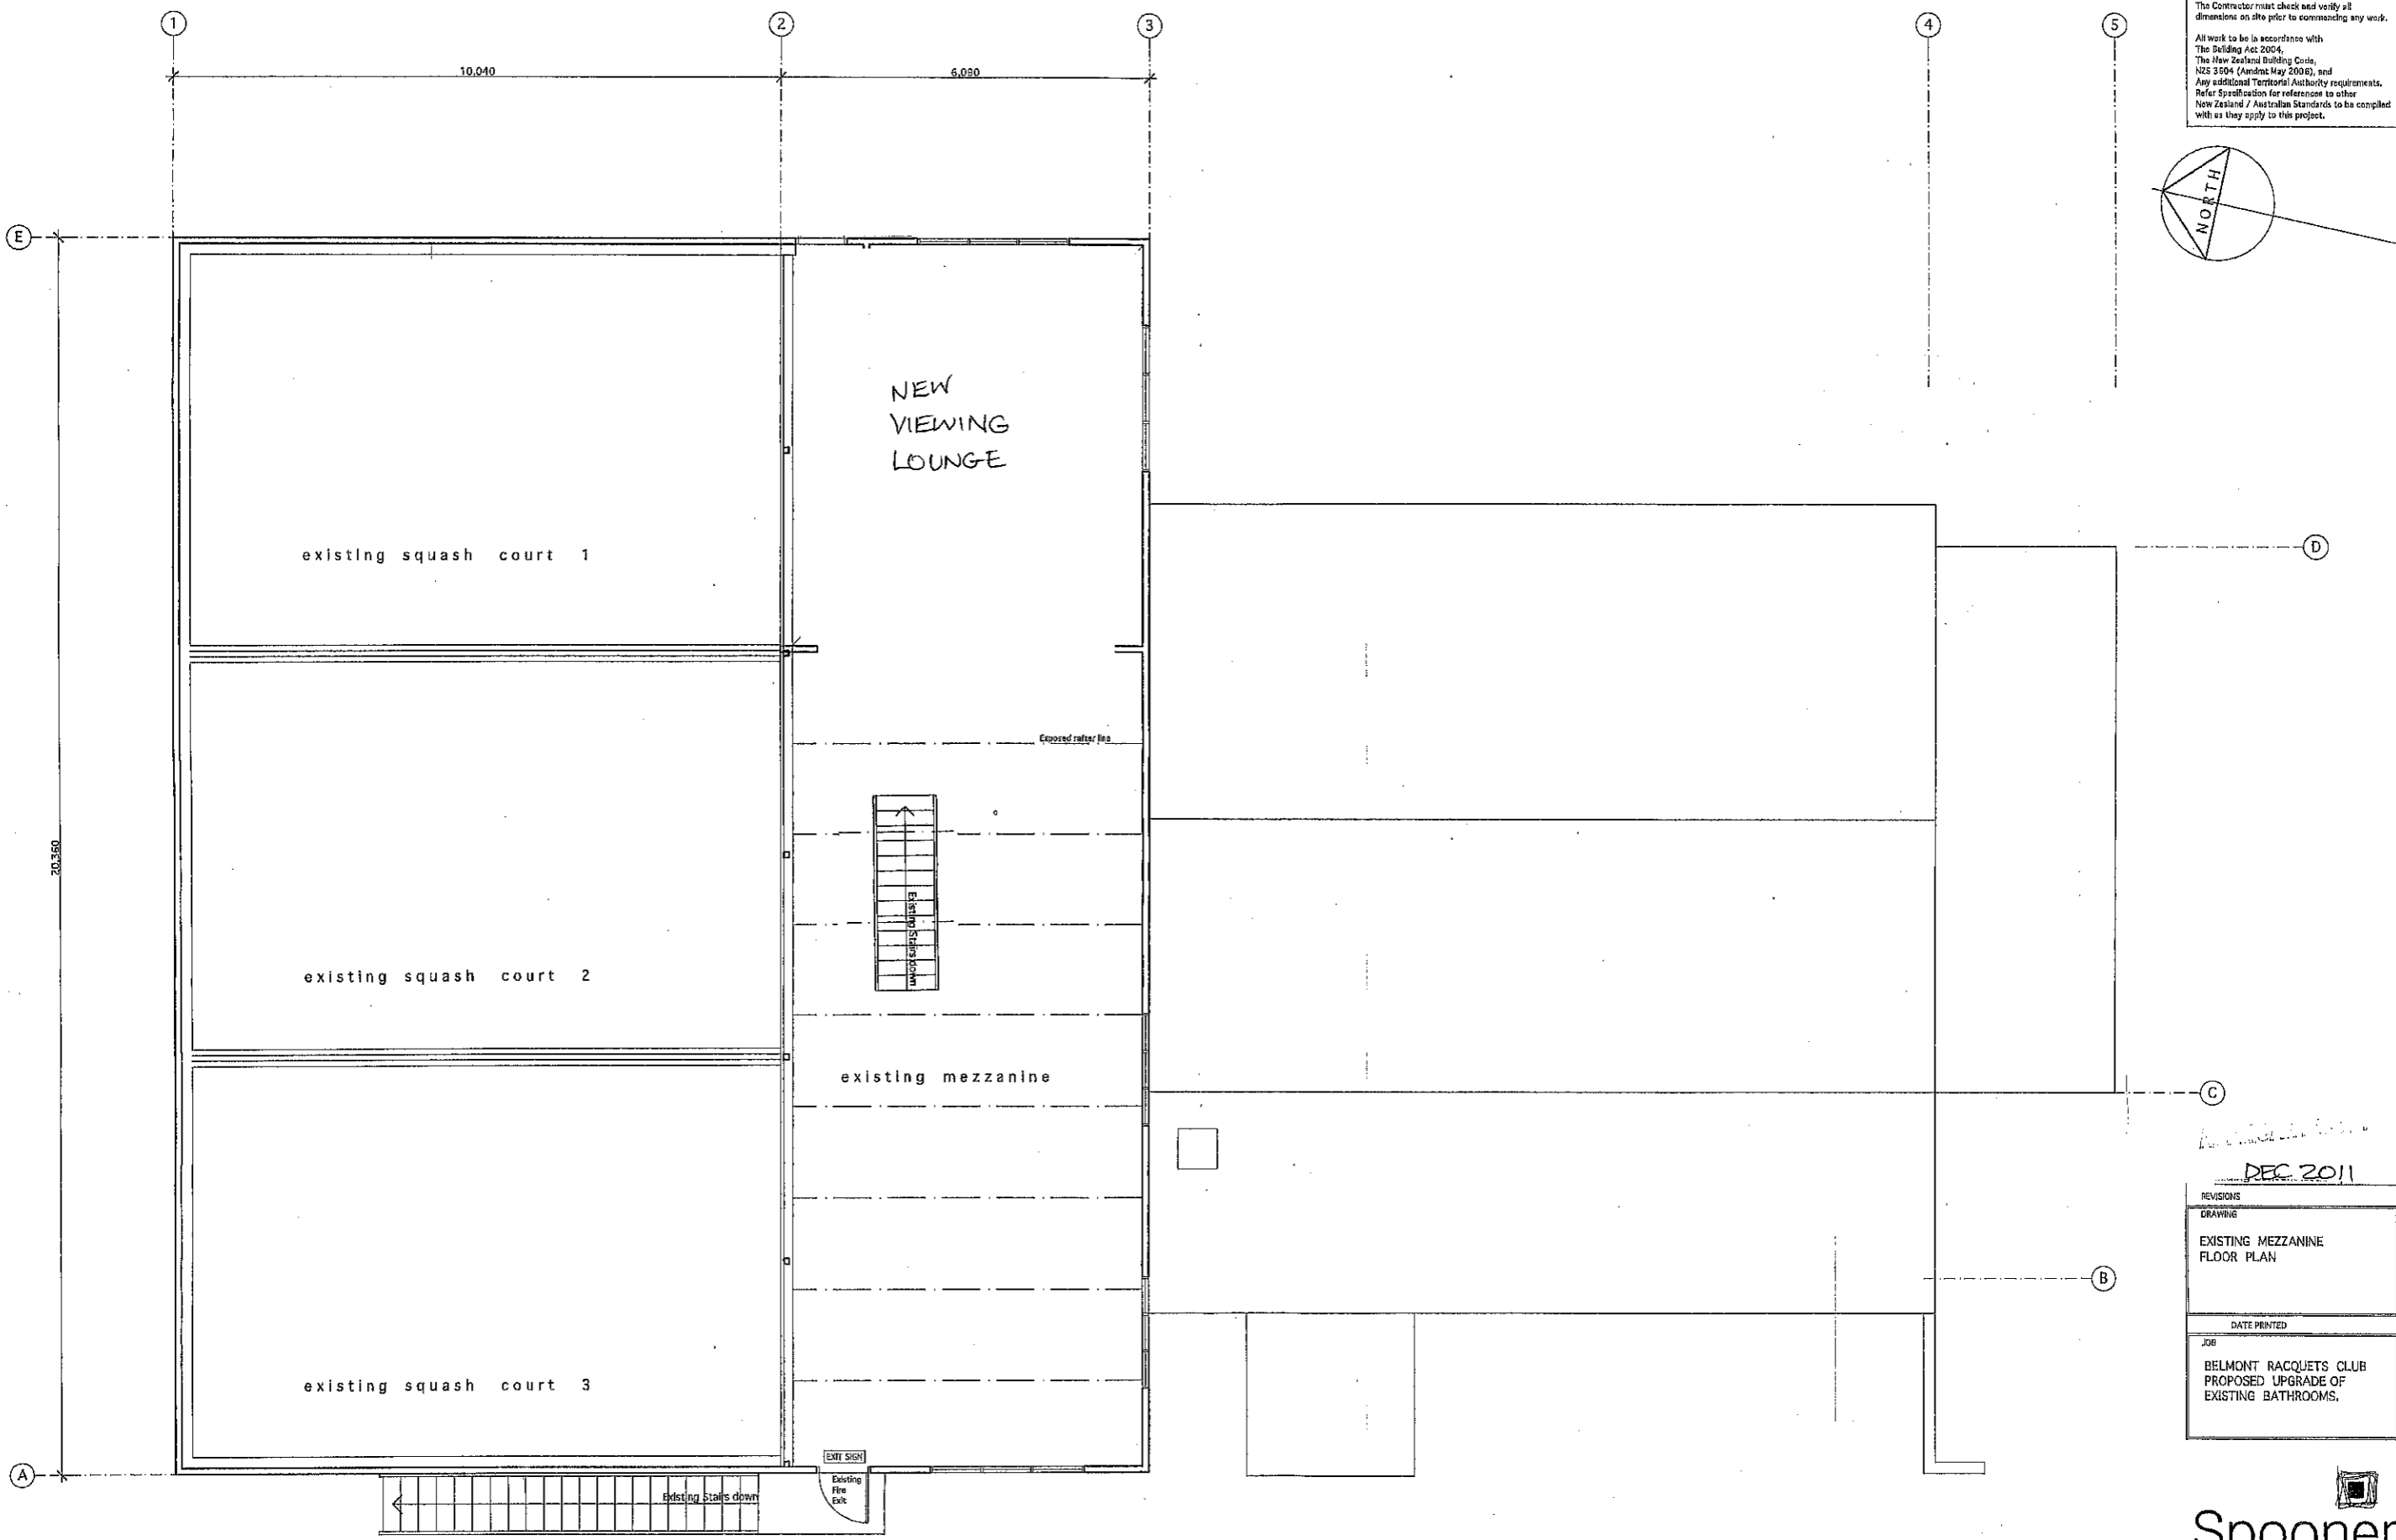

Do not scale from drawings.  
 The Contractor must check and verify all dimensions on site prior to commencing any work.

All work to be in accordance with  
 The Building Act 2004,  
 The New Zealand Building Code,  
 NZS 3804 (Amendment May 2006), and  
 Any additional Territorial Authority requirements.  
 Refer Specification for references to other  
 New Zealand / Australian Standards to be compiled  
 with as they apply to this project.

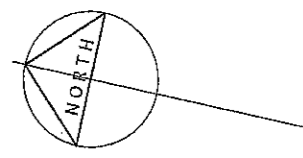

DEC 2011

REVISIONS
DRAWING
EXISTING MEZZANINE FLOOR PLAN
DATE PRINTED
JOB
BELMONT RACQUETS CLUB PROPOSED UPGRADE OF EXISTING BATHROOMS.

PO Box 31 257 Devonport AUCKLAND  
 e: paul@spoonerarchitect.co.nz m: 027 239 0221  
 p: (09) 446 0131 f: (09) 446 0132  
 c: Spooner Architectural Services Ltd.

SCALE	SHEET No.
1:50 (@A1)	02

EXISTING MEZZANINE FLOOR PLAN (No change proposed)  
 1:50 scale @ A1